


施設図面【例】

20,200

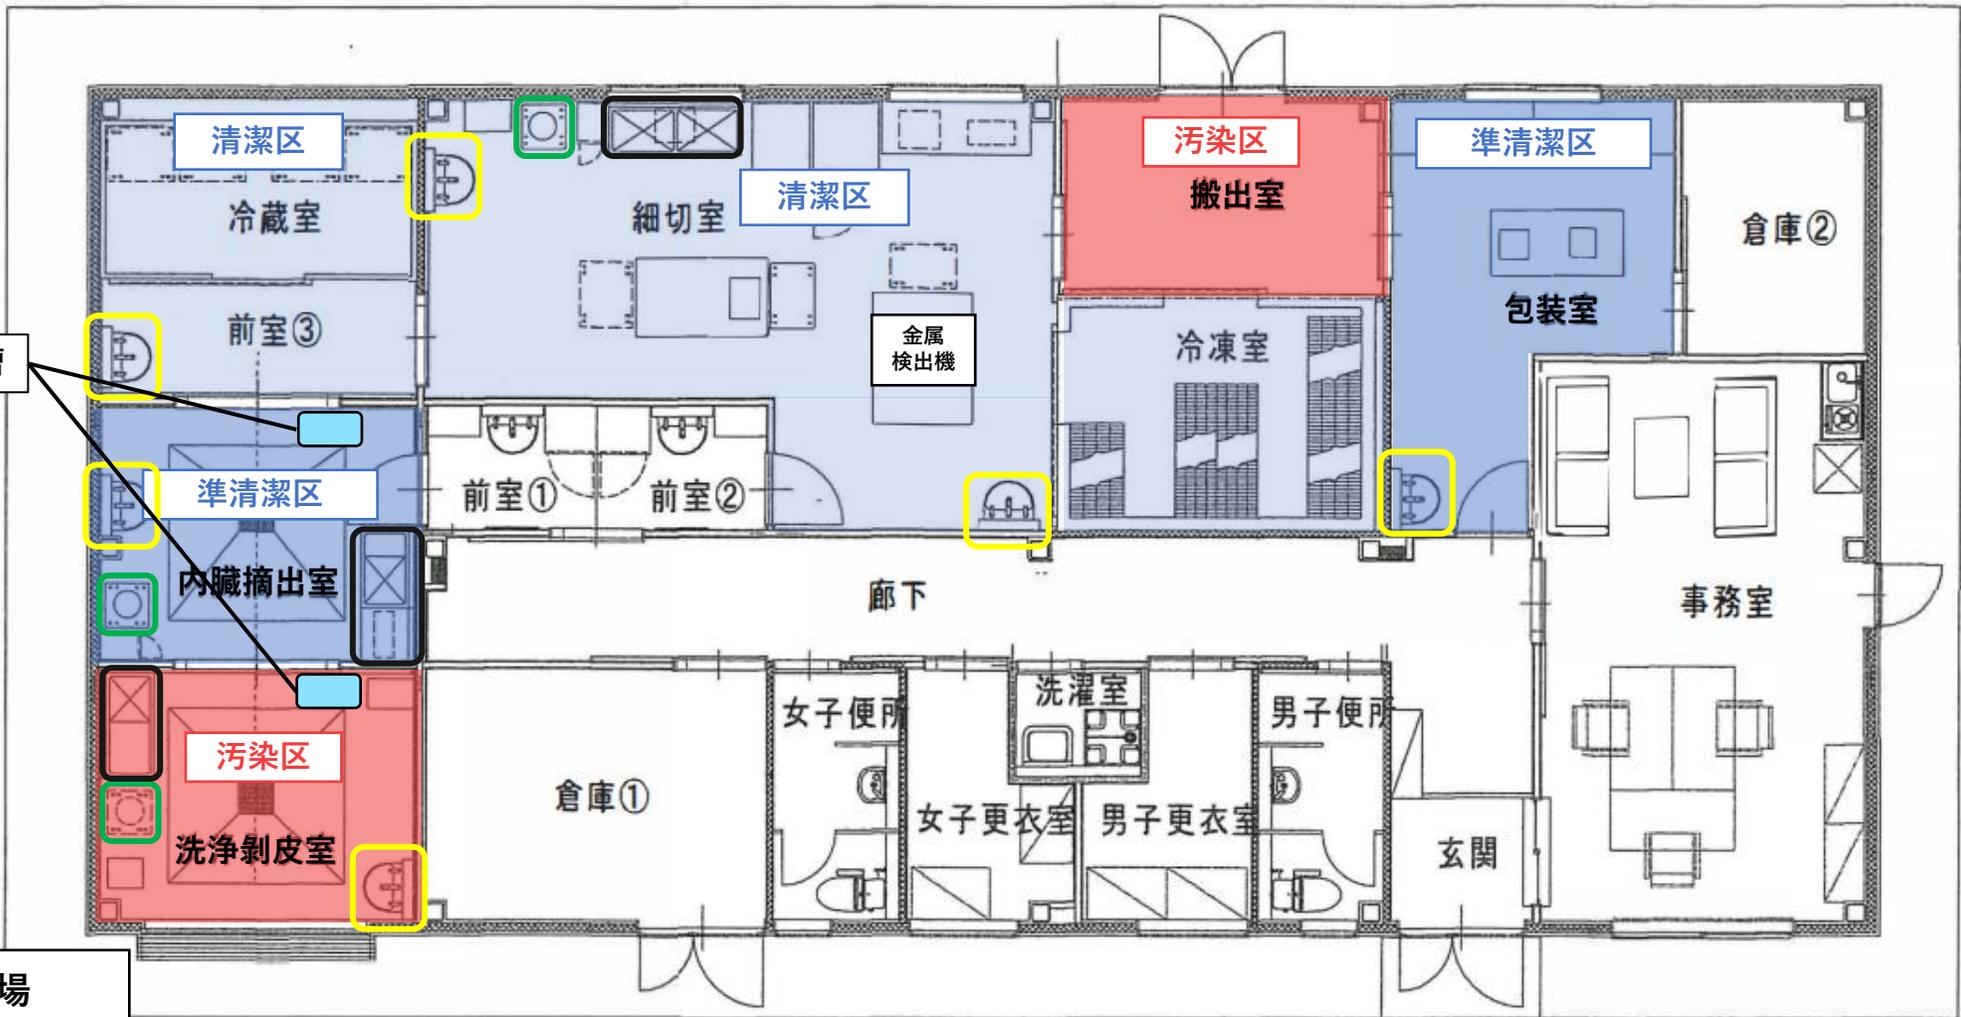

9,500

9,500

20,200

踏み込み消毒槽

-  : 手洗い場
-  : 温湯消毒装置
-  : シンク